


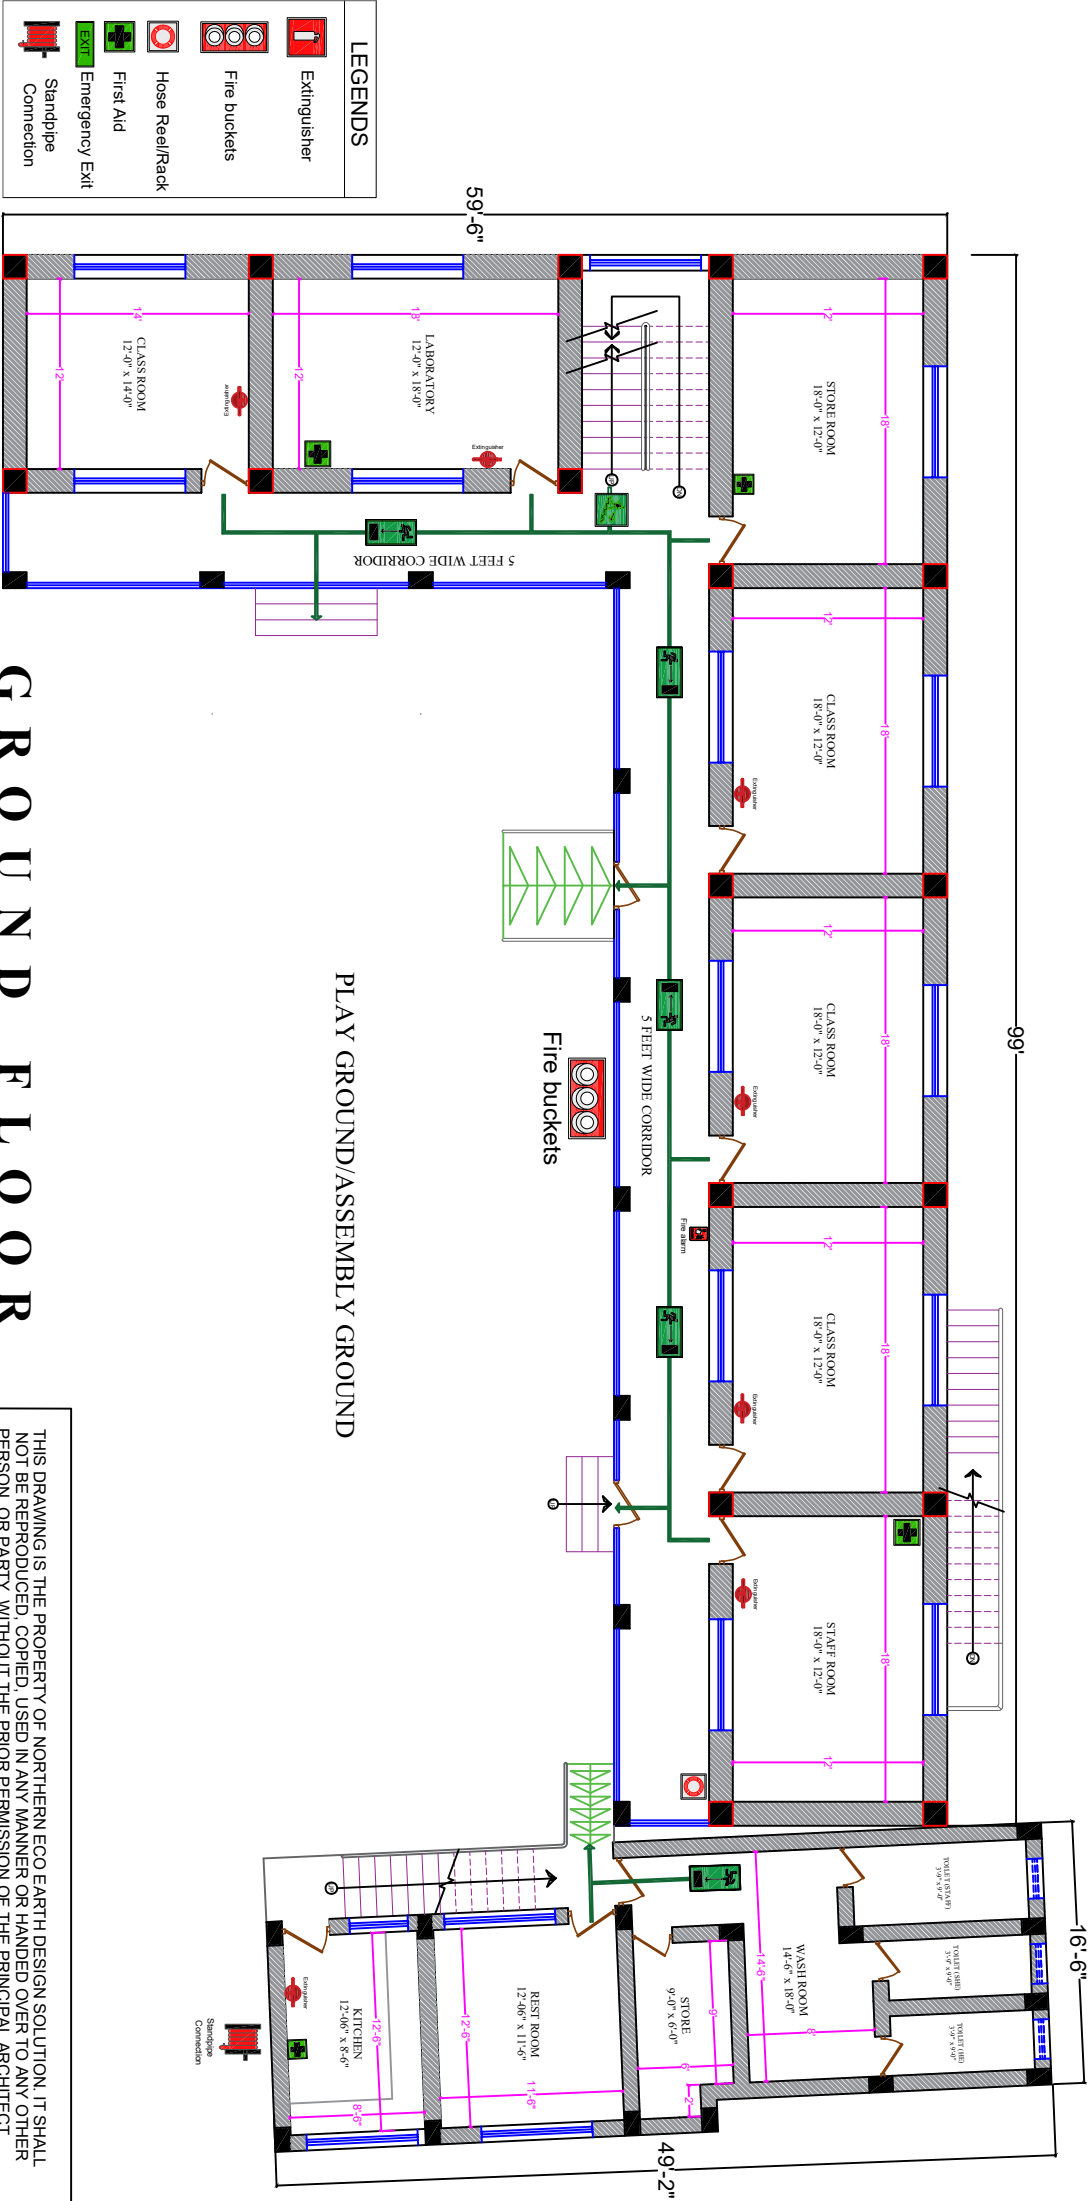

GROUND FLOOR

THIS DRAWING IS THE PROPERTY OF NORTHERN ECO EARTH DESIGN SOLUTION. IT SHALL NOT BE REPRODUCED, COPIED, USED IN ANY MANNER OR HANDED OVER TO ANY OTHER PERSON OR PARTY, WITHOUT THE PRIOR PERMISSION OF THE PRINCIPAL ARCHITECT.

PROJECT TITLE:

FIRE SAFETY PLAN OF GOVT HIGH SCHOOL TAIKAT, BARSOO

CLIENT

GOVT HIGH SCHOOL, TAIKAT

SHEET TITLE:

FLOOR PLAN

DRAWN BY : A. Sharafat Mehdi

LA-26-24

ARCHITECTURAL CONSULTANTS:

NORTHERN ECO EARTH DESIGN SOLUTION

ARCHITECTS, PLANNERS, INTERIORS, LANDSCAPE, ENGINEERS
Head Office at Baro Karjil, Ladakh Email: needsolutions360@gmail.com

SOUTH

