


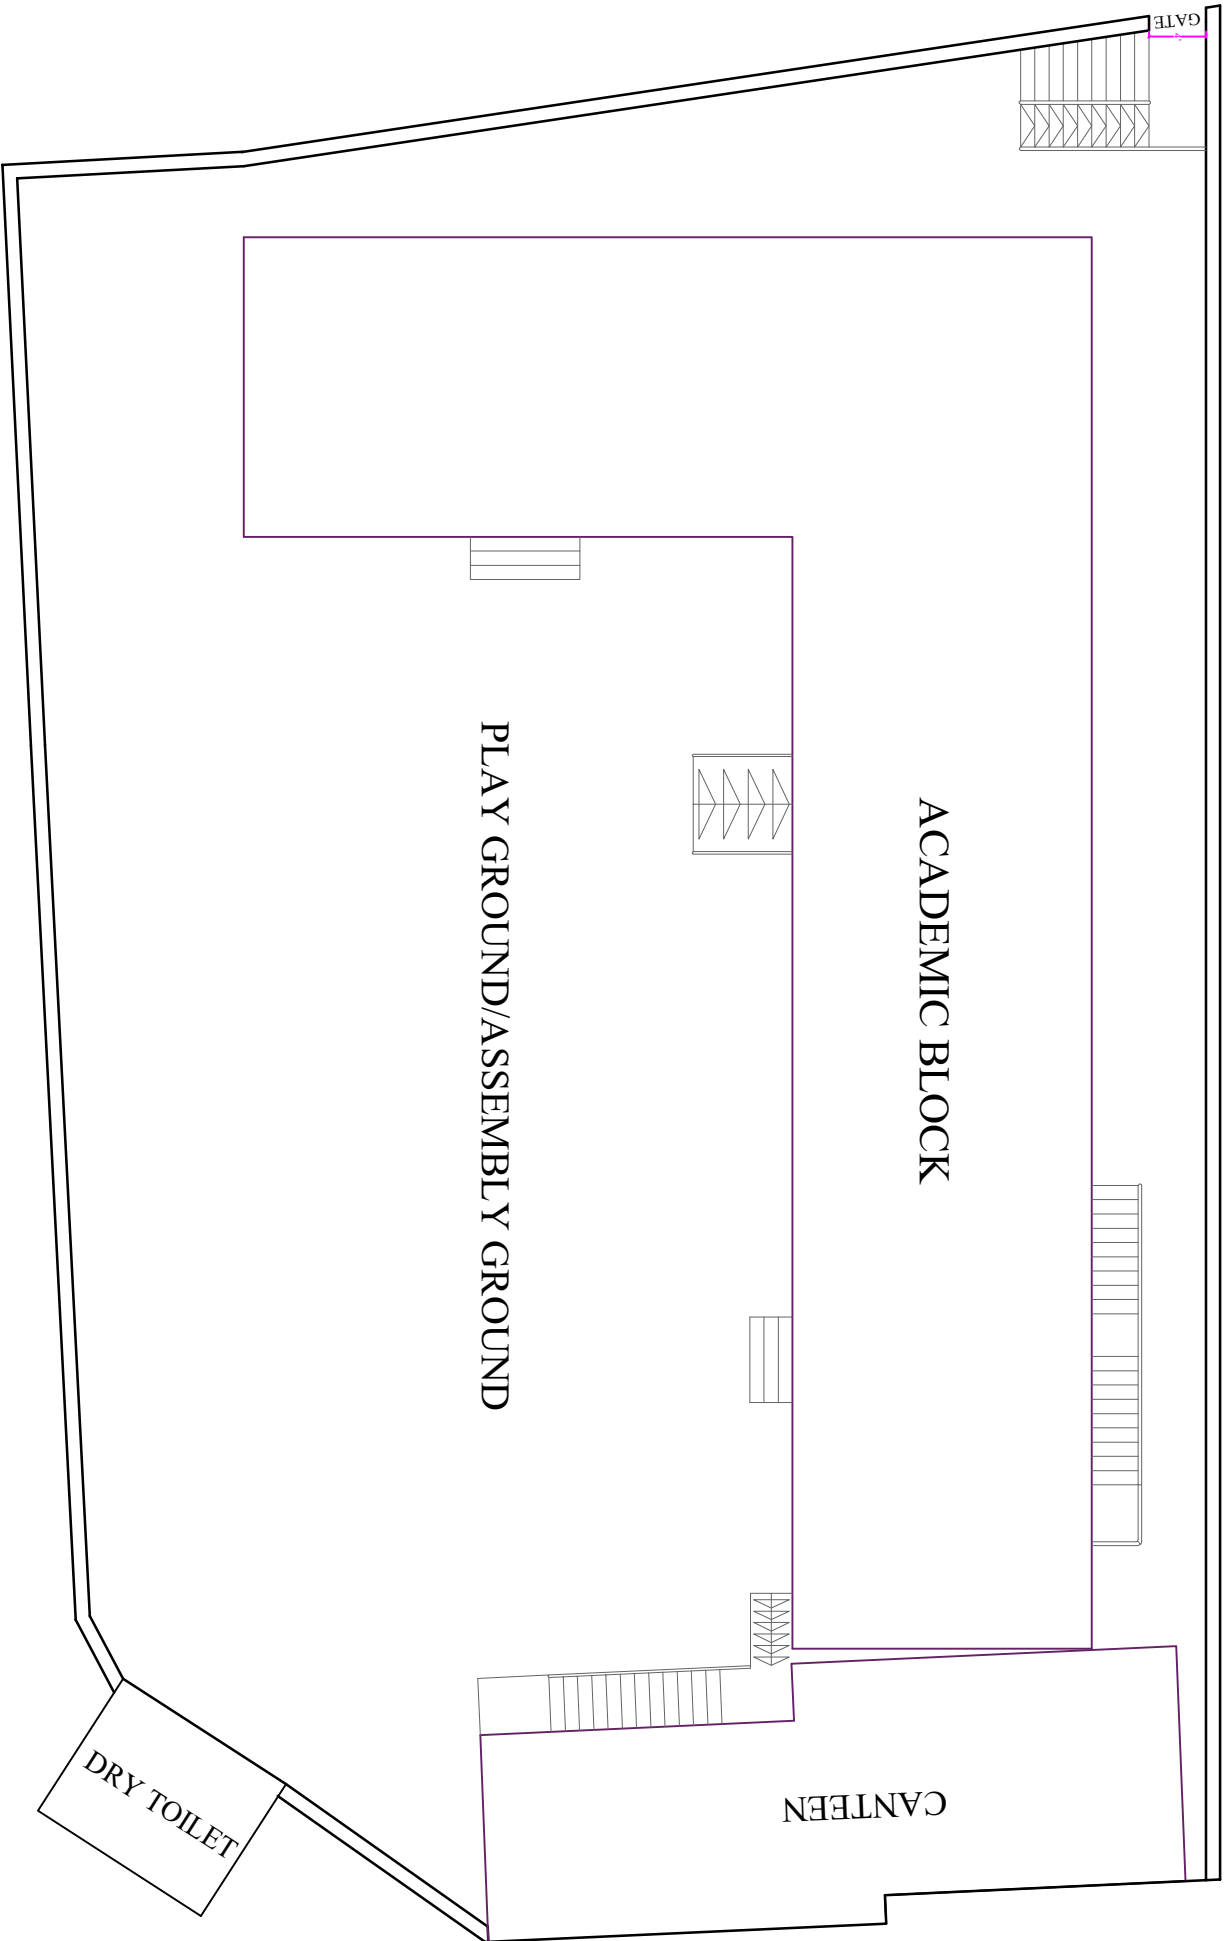

S I T E P L A N

THIS DRAWING IS THE PROPERTY OF NORTHERN ECO EARTH DESIGN SOLUTION. IT SHALL NOT BE REPRODUCED, COPIED, USED IN ANY MANNER OR HANDED OVER TO ANY OTHER PERSON OR PARTY, WITHOUT THE PRIOR PERMISSION OF THE PRINCIPAL ARCHITECT.

PROJECT TITLE: FIRE SAFETY PLAN OF GOVT HIGH SCHOOL, TAIKAT, BARSOO		CLIENT	SHEET TITLE :		DRAWN BY : A/. Sharmila Mehda		PROJECT NO.		ARCHITECTURAL CONSULTANTS : NORTHERN ECO EARTH DESIGN SOLUTION ARCHITECTS, PLANNERS, INTERIORS, LANDSCAPE, ENGINEERS Head Office at Baroo Kangil, Ladakh Email: needsolutions360@gmail.com		
			SITE PLAN	CHECKED BY : A/. Sheeba	LA-26-24						
		DRAWING TITLE : SITE PLAN	DATE : SCALE : N.T.S.	DRAWING NO. A3/01							